
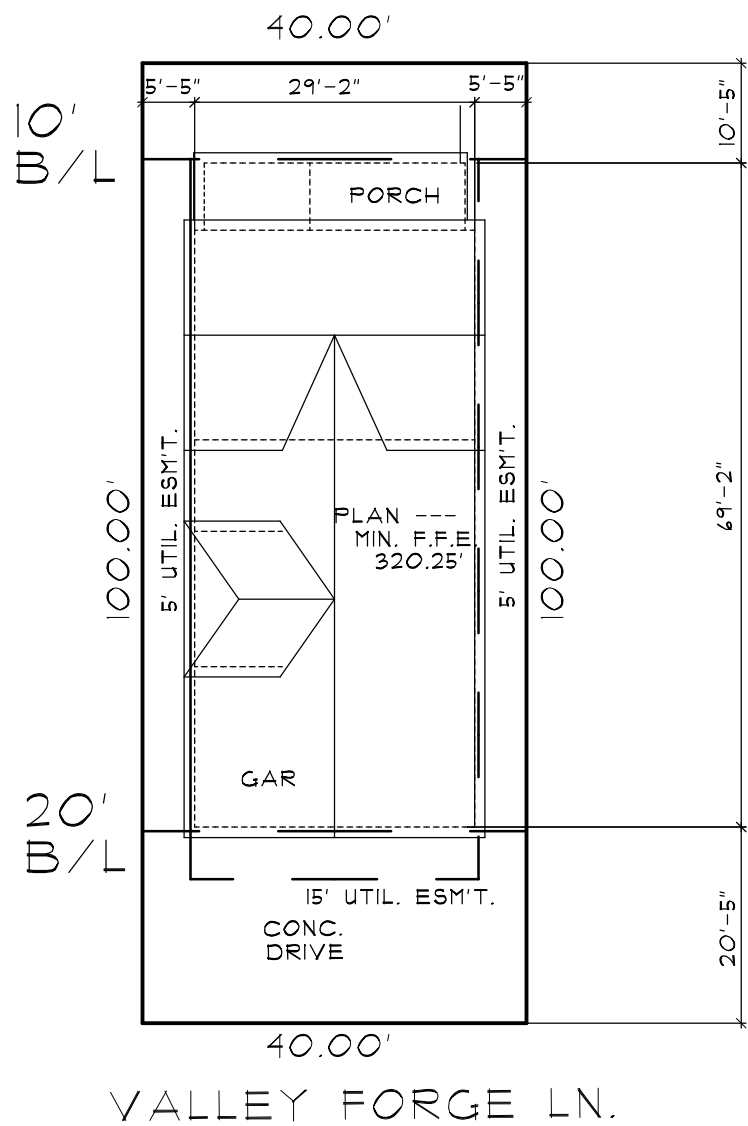


SCALE 1"=20'

LOT 55	SUBD. NAME: LaFayette Station PHASE 2 FOR: SOUTHERN SERENITY			LOT 55
	FAYETTE, CO	TN	DATE: 9-24-2021	
CLASSIC HOME DESIGNS 1133 POLO DRIVE, SUITE 105, COLLIERVILLE, TENN.				

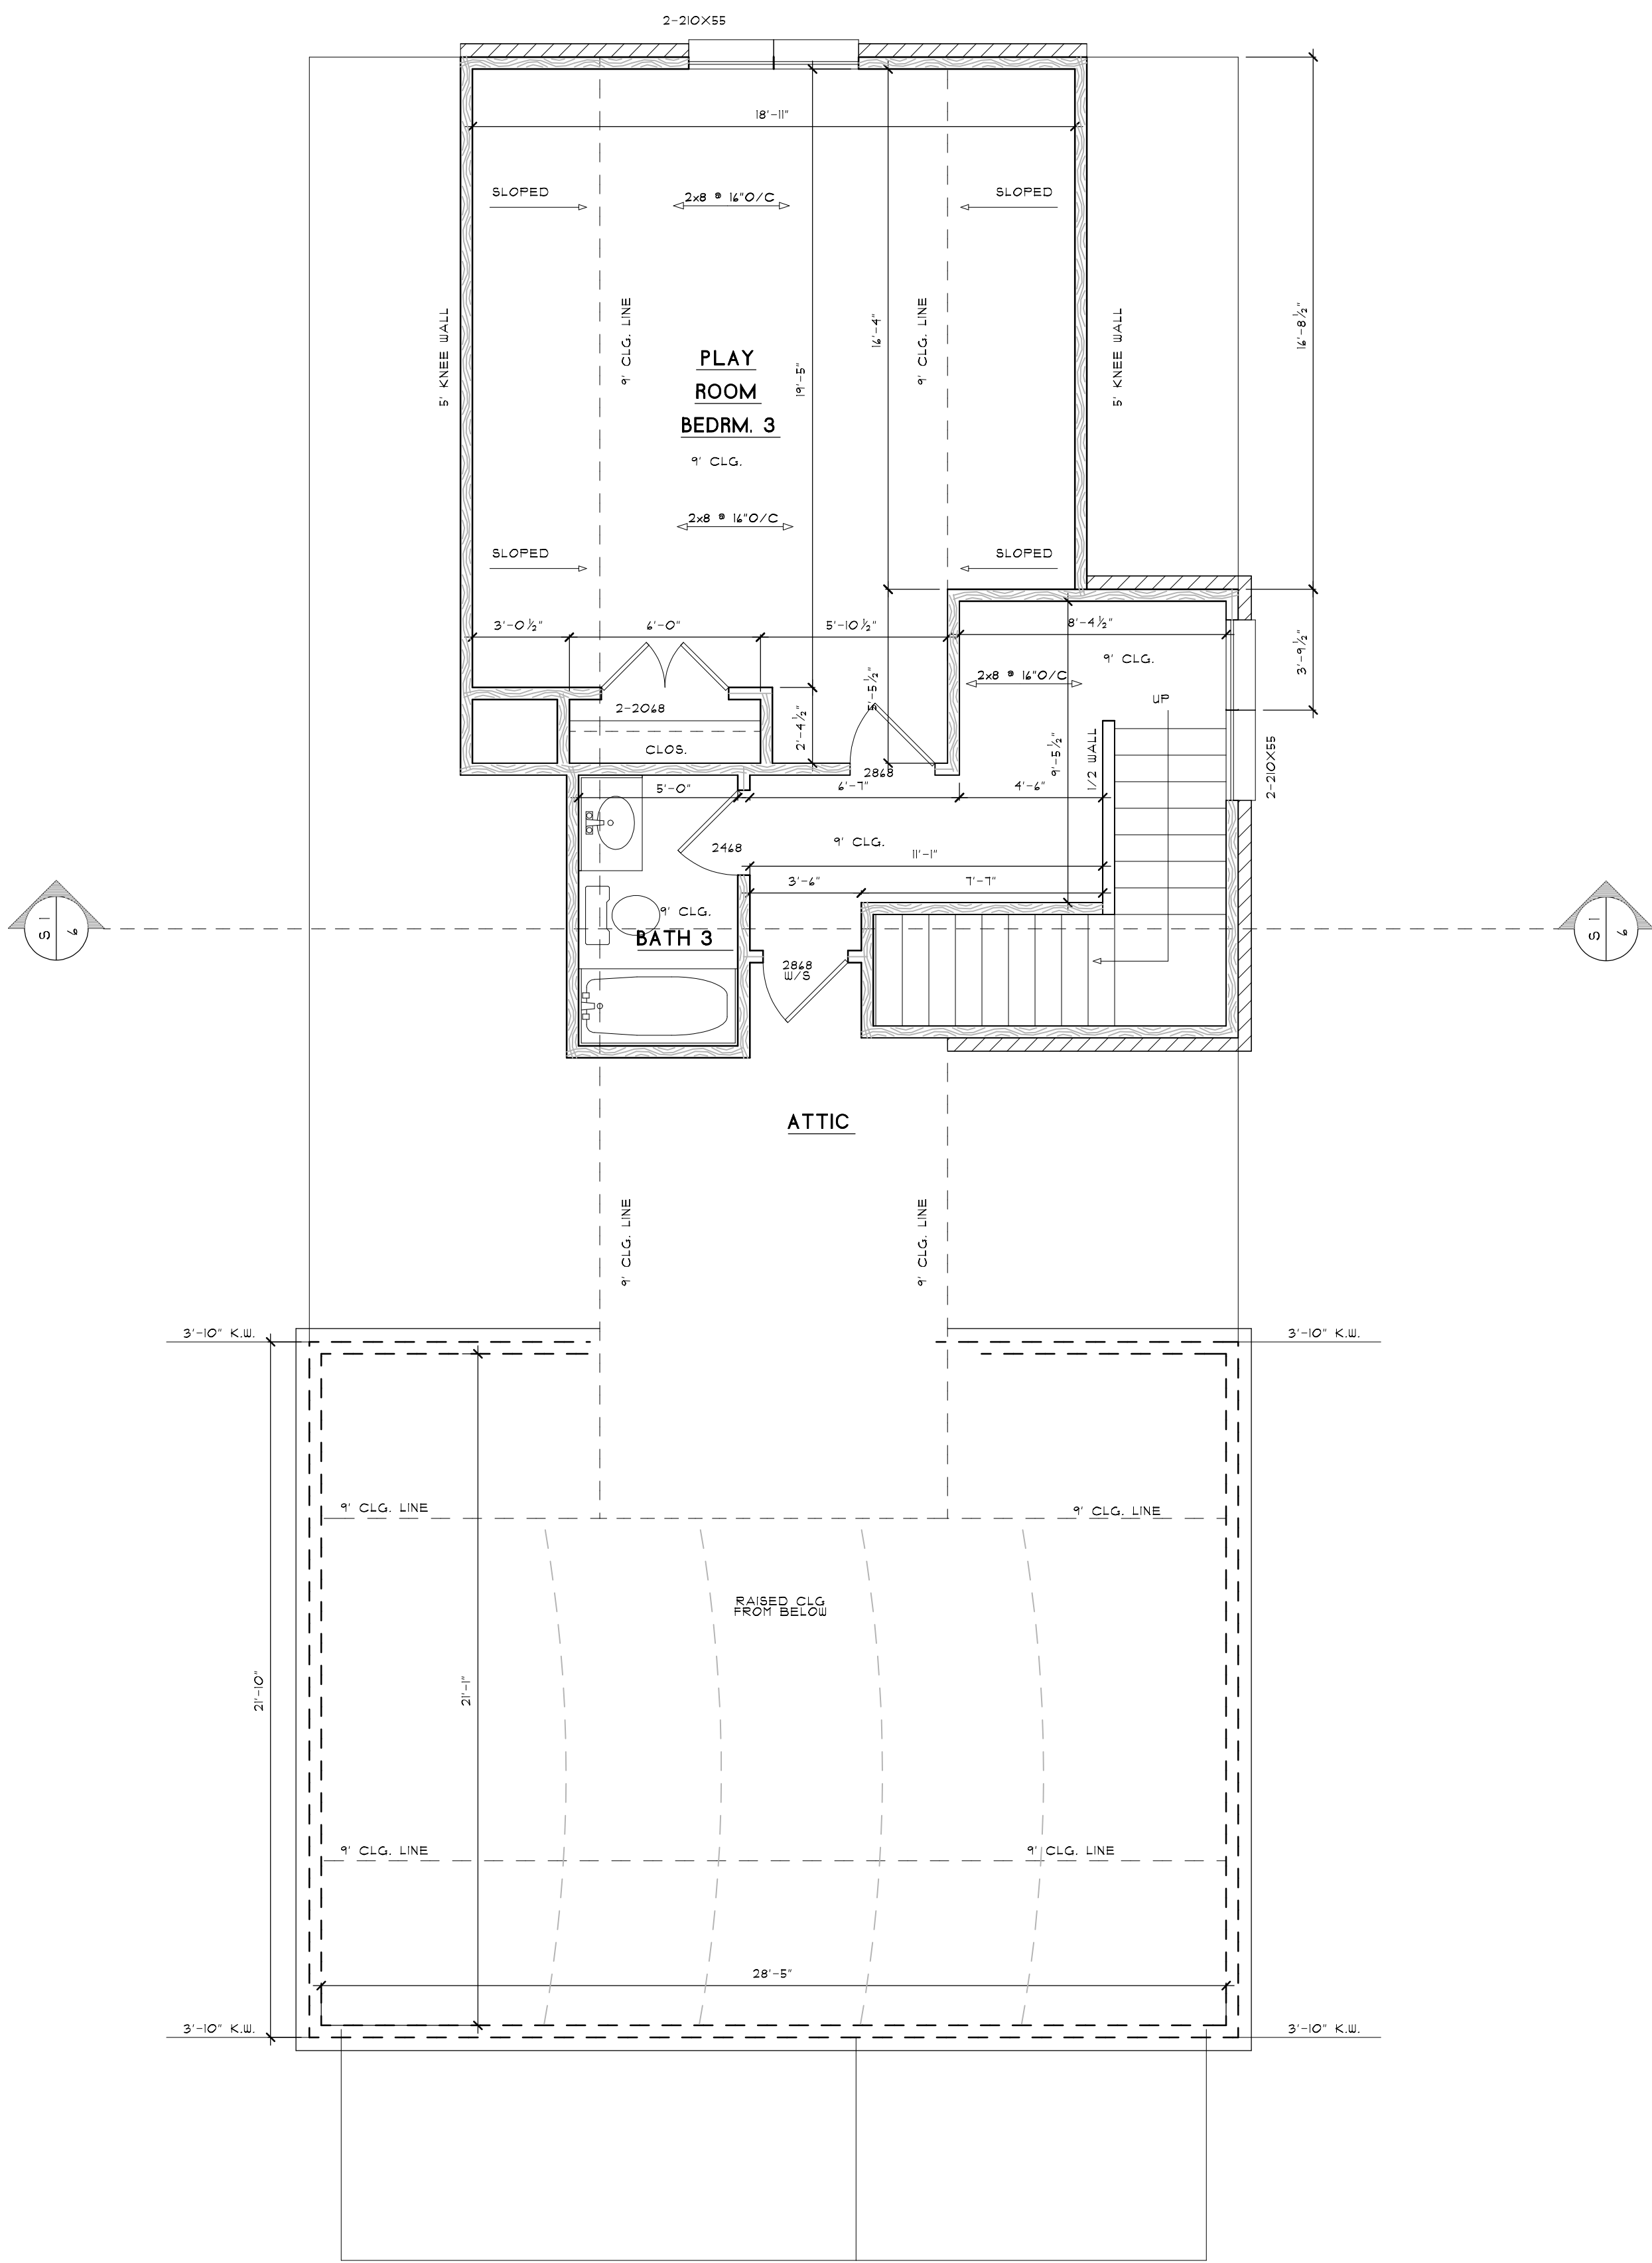

SECOND FLOOR PLAN

1/4"=1'-0"

AREAS:

HTD. DN.	1531 SQ. FT.
HTD. UP.	544 SQ. FT.
TOTAL HTD.	2101 SQ. FT.
TOT. HTD. BRK.	2160 SQ. FT.

PORCH	113 SQ. FT.
GAR. & STOR.	352 SQ. FT.


AMERICAN INSTITUTE
OF BUILDING DESIGN

A
B
D

CLASSIC HOME DESIGNS.

ED YENDREK AND ASSOCIATES
1133 POLO DRIVE, SUITE 105
COLLIERVILLE, TENNESSEE 38017
PHONE: 901-854-6900 FAX: 901-854-7170
WWW.CHDHOME.COM

CLASSIC HOME DESIGNS.
© COPYRIGHT 2021

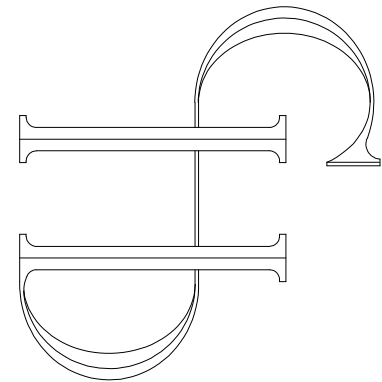

DRAWN :

CHECKED :

DATE :


9-23-2021

SCALE :

AS NOTED


JOB NO. : SSLAFAYETTEB

SHEET

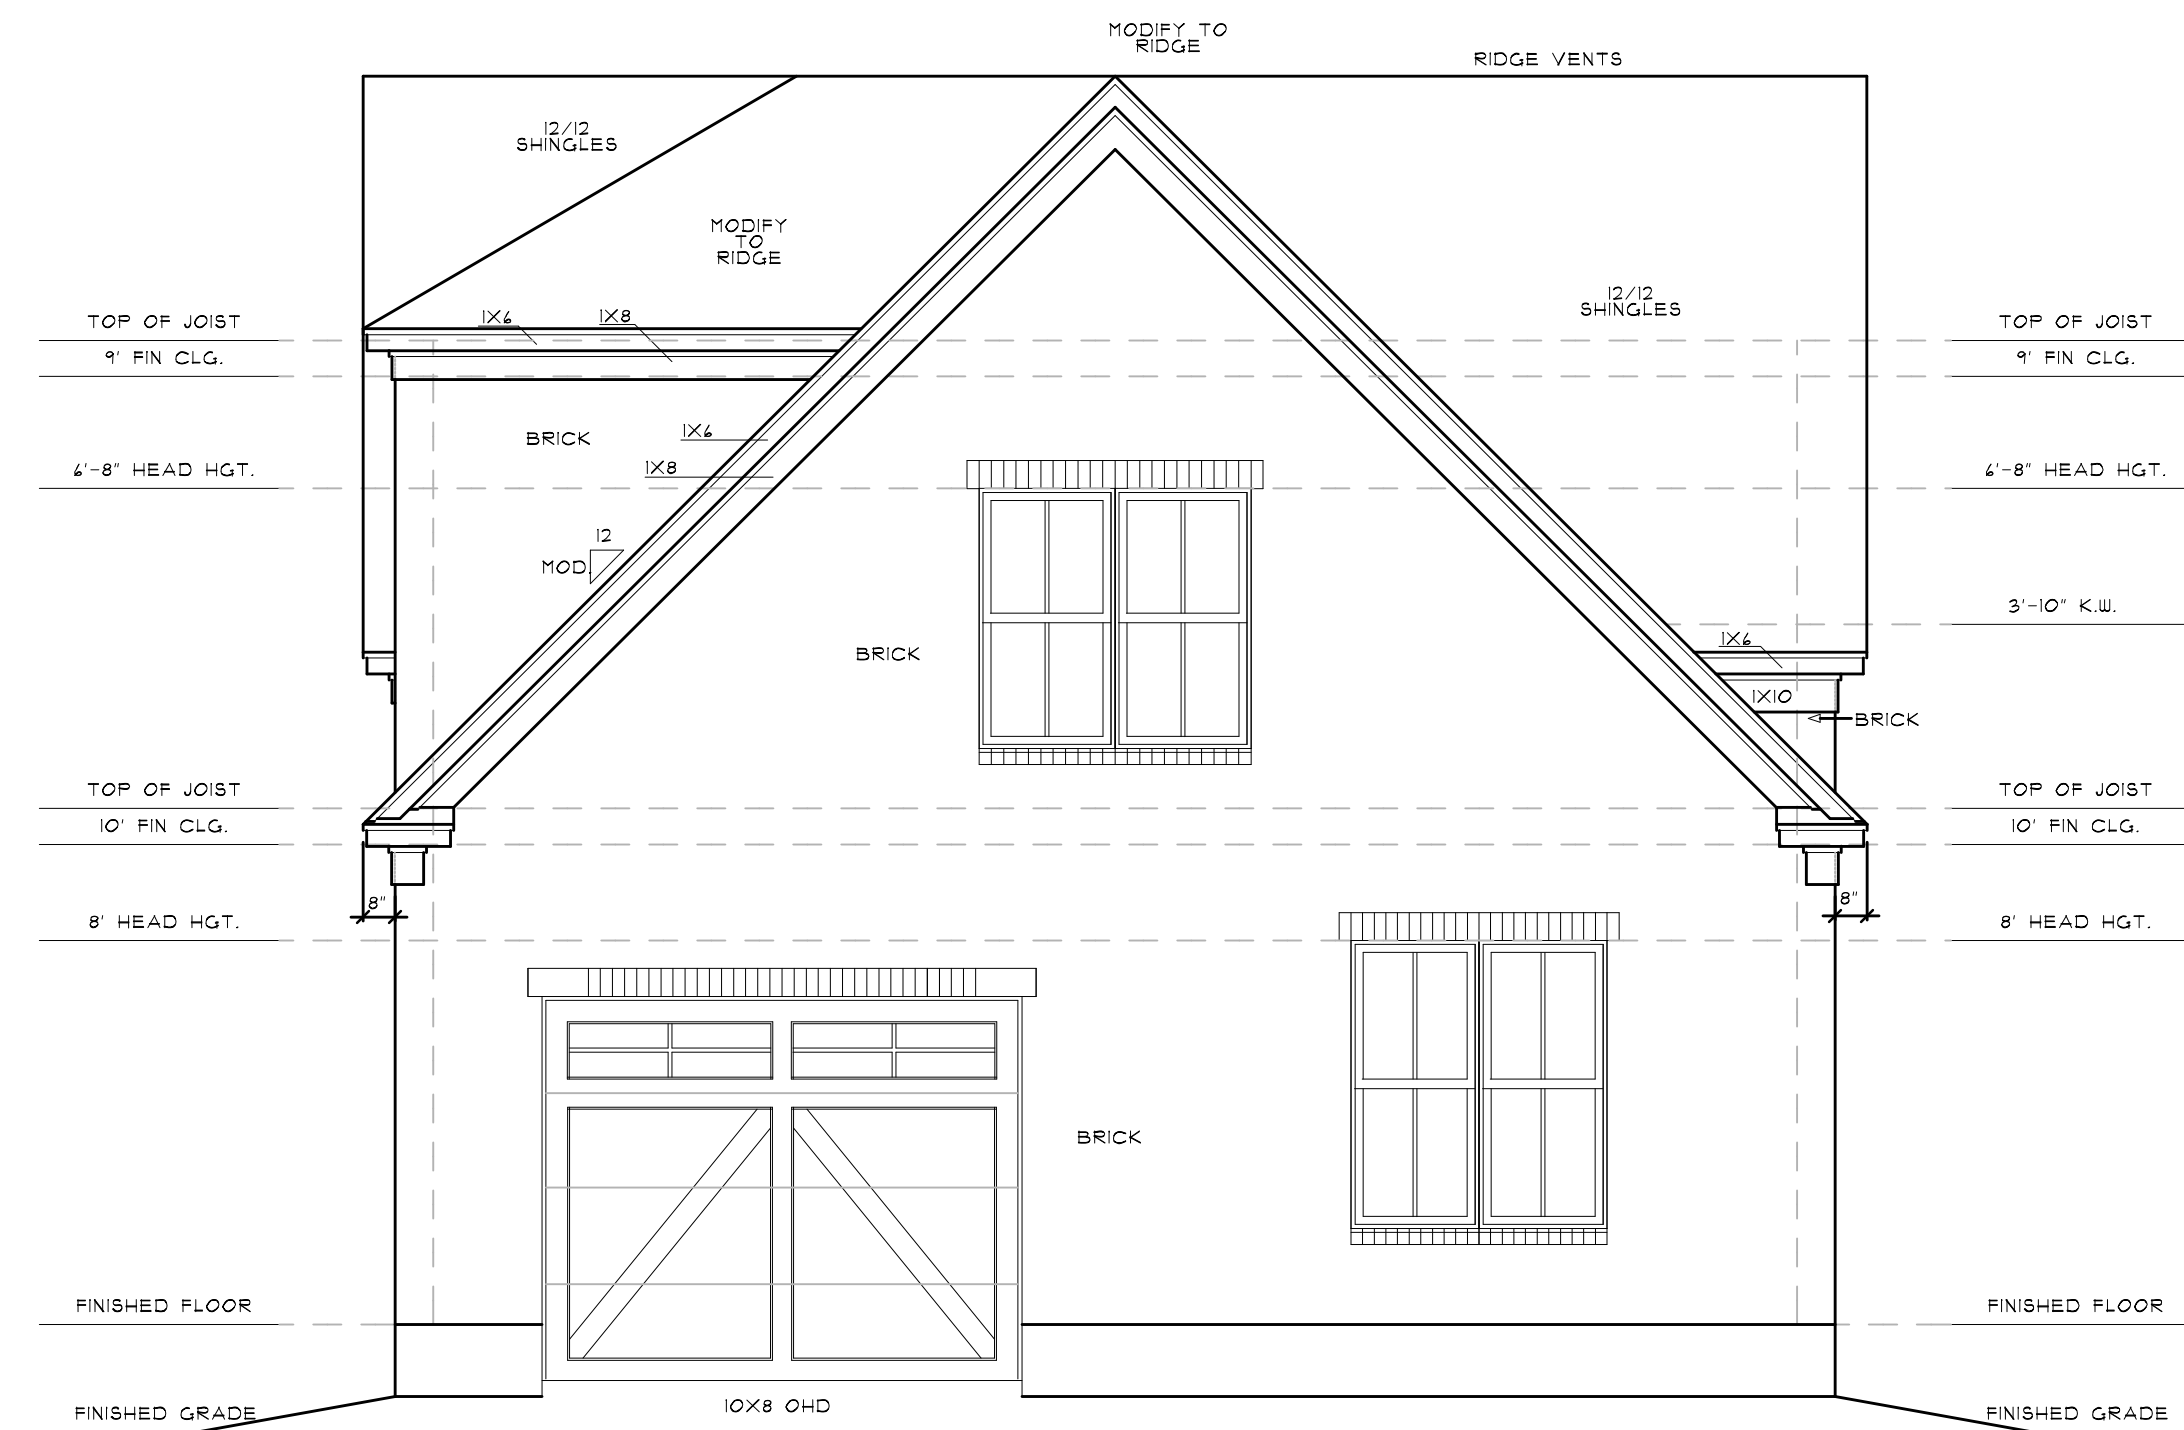


REAR ELEVATION

1/4"=1'-0"

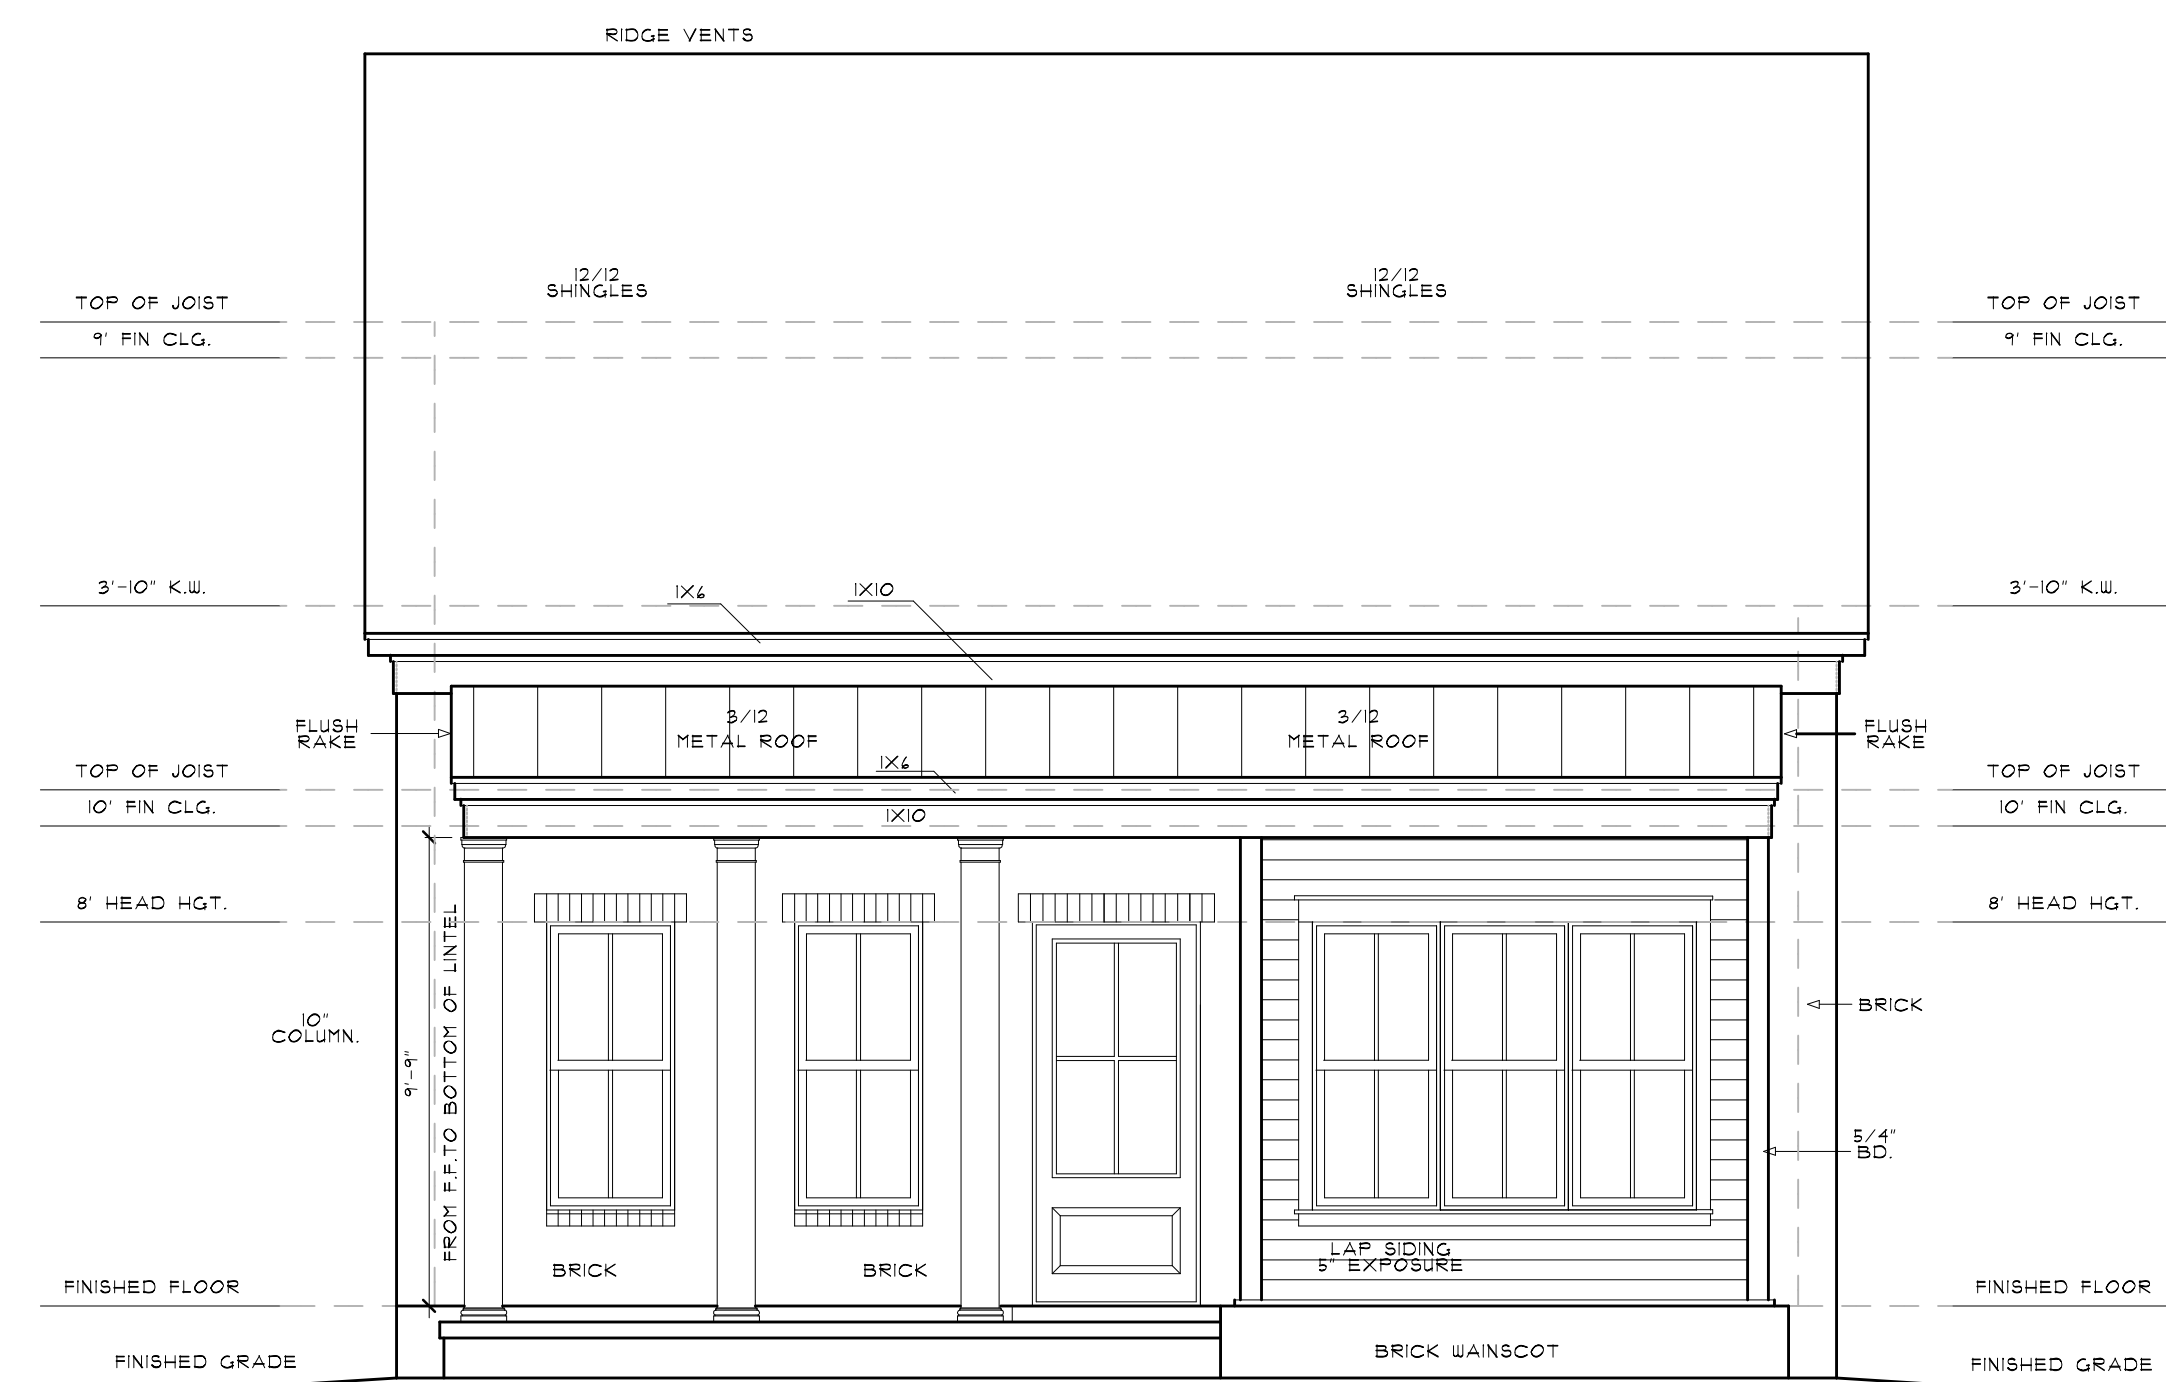

FRONT ELEVATION

1/4"=1'-0"

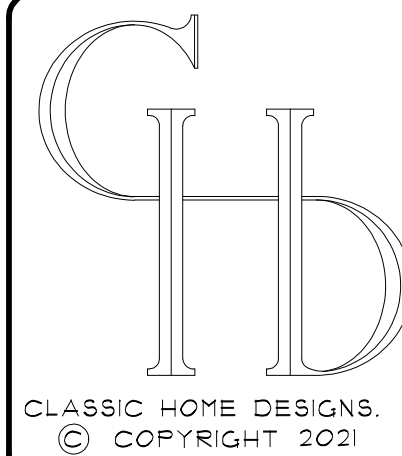

CLASSIC HOME DESIGNS.


ED YENDREK AND ASSOCIATES
1133 POLO DRIVE, SUITE 105
COLLIERVILLE, TENNESSEE 38017
PHONE: 901-854-6900 FAX: 901-854-1100
WWW.CHDHOMED.COM



AREAS:
HTD DN 1537 SQ. FT.
HTD UP 564 SQ. FT.
TOTAL HTD. 2101 SQ. FT.
TOT HTD. BRK 2160 SQ. FT.
PORCH 113 SQ. FT.
GAR & STOR. 352 SQ. FT.


DRAWN :
DATE : 9-23-2021
SCALE : AS NOTED
JOB NO. :
SHEET

01

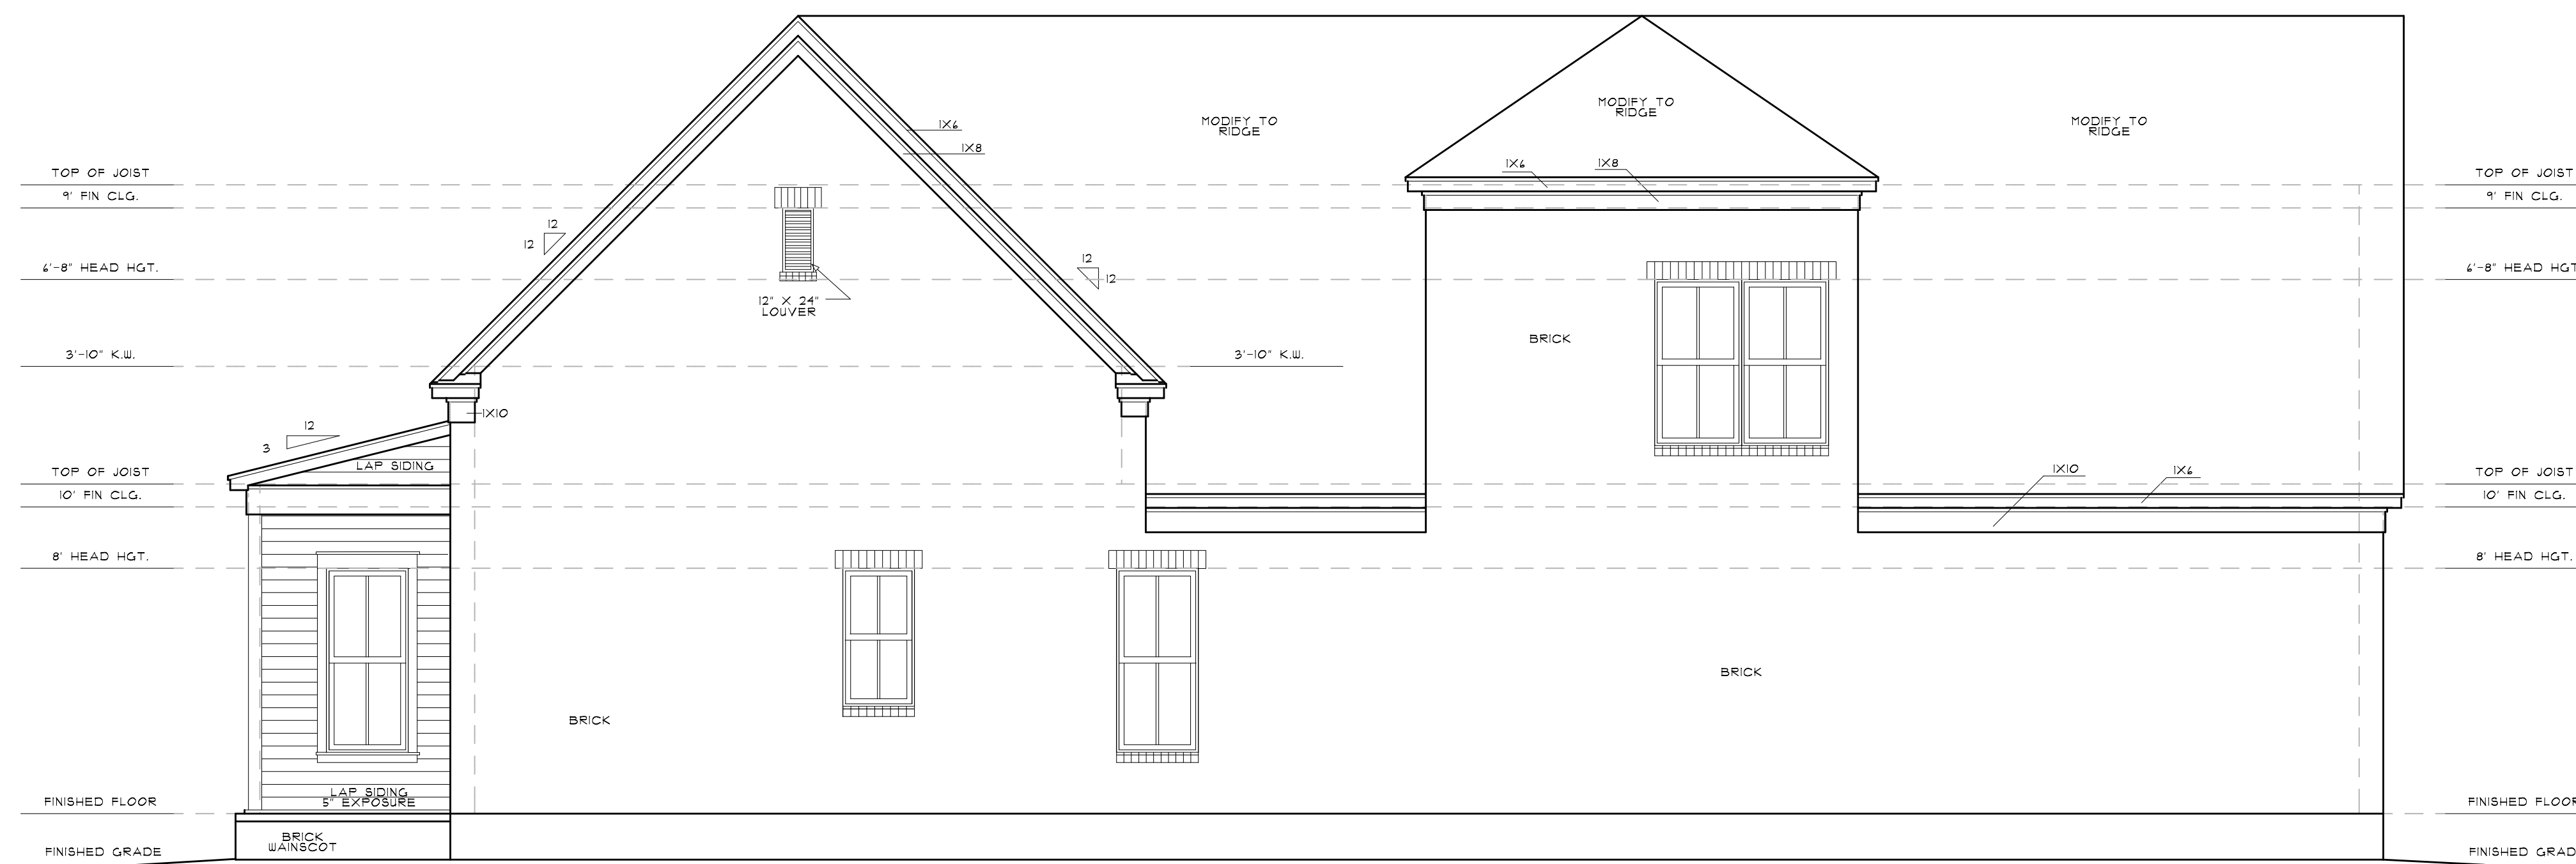

RIGHT ELEVATION







1/4"=1'-0"

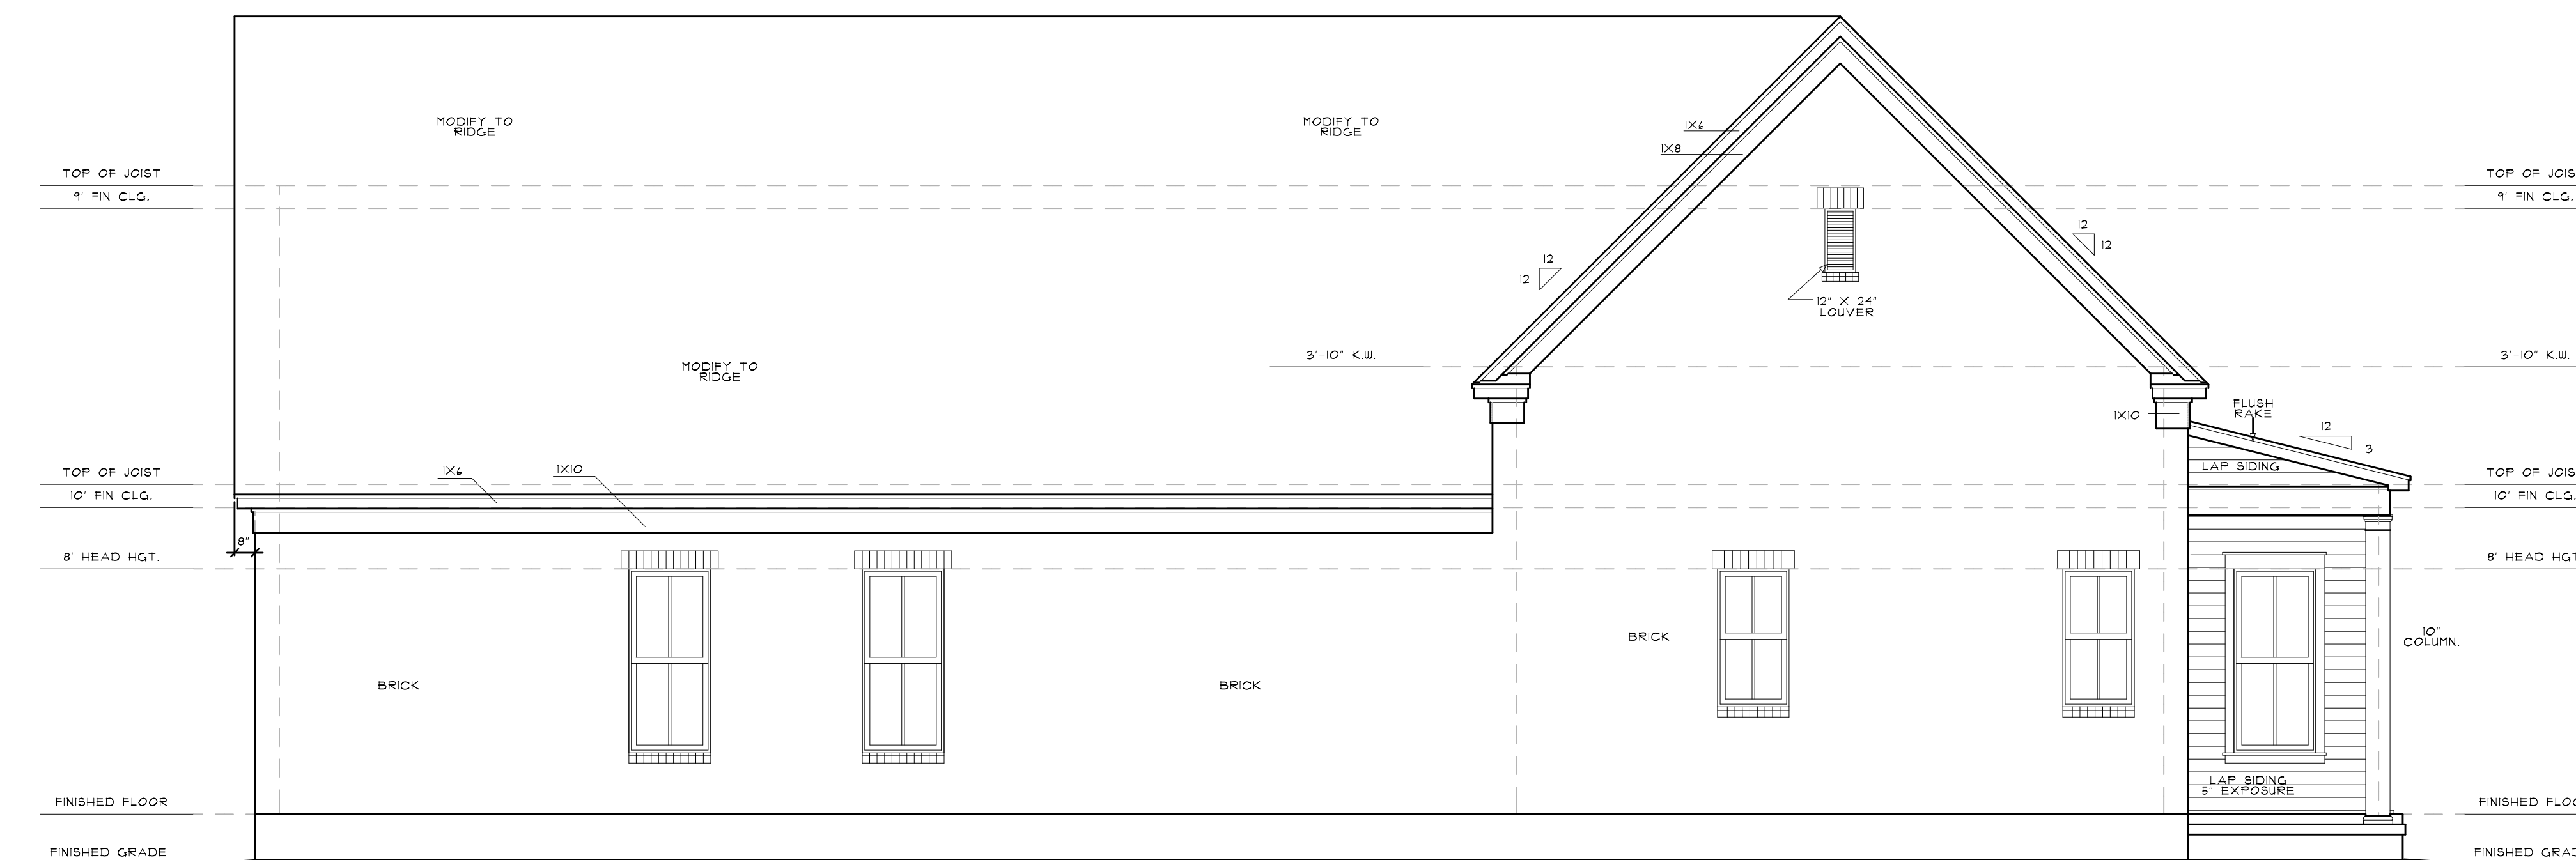

LEFT ELEVATION

1/4"=1'-0"

CLASSIC HOME DESIGNS.

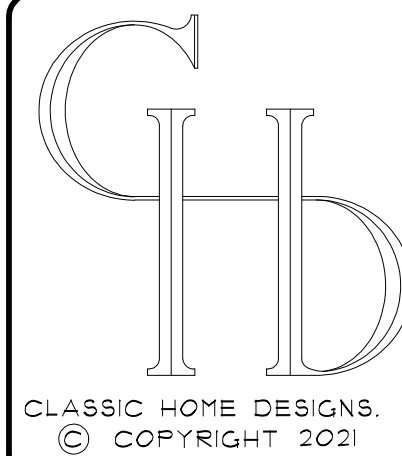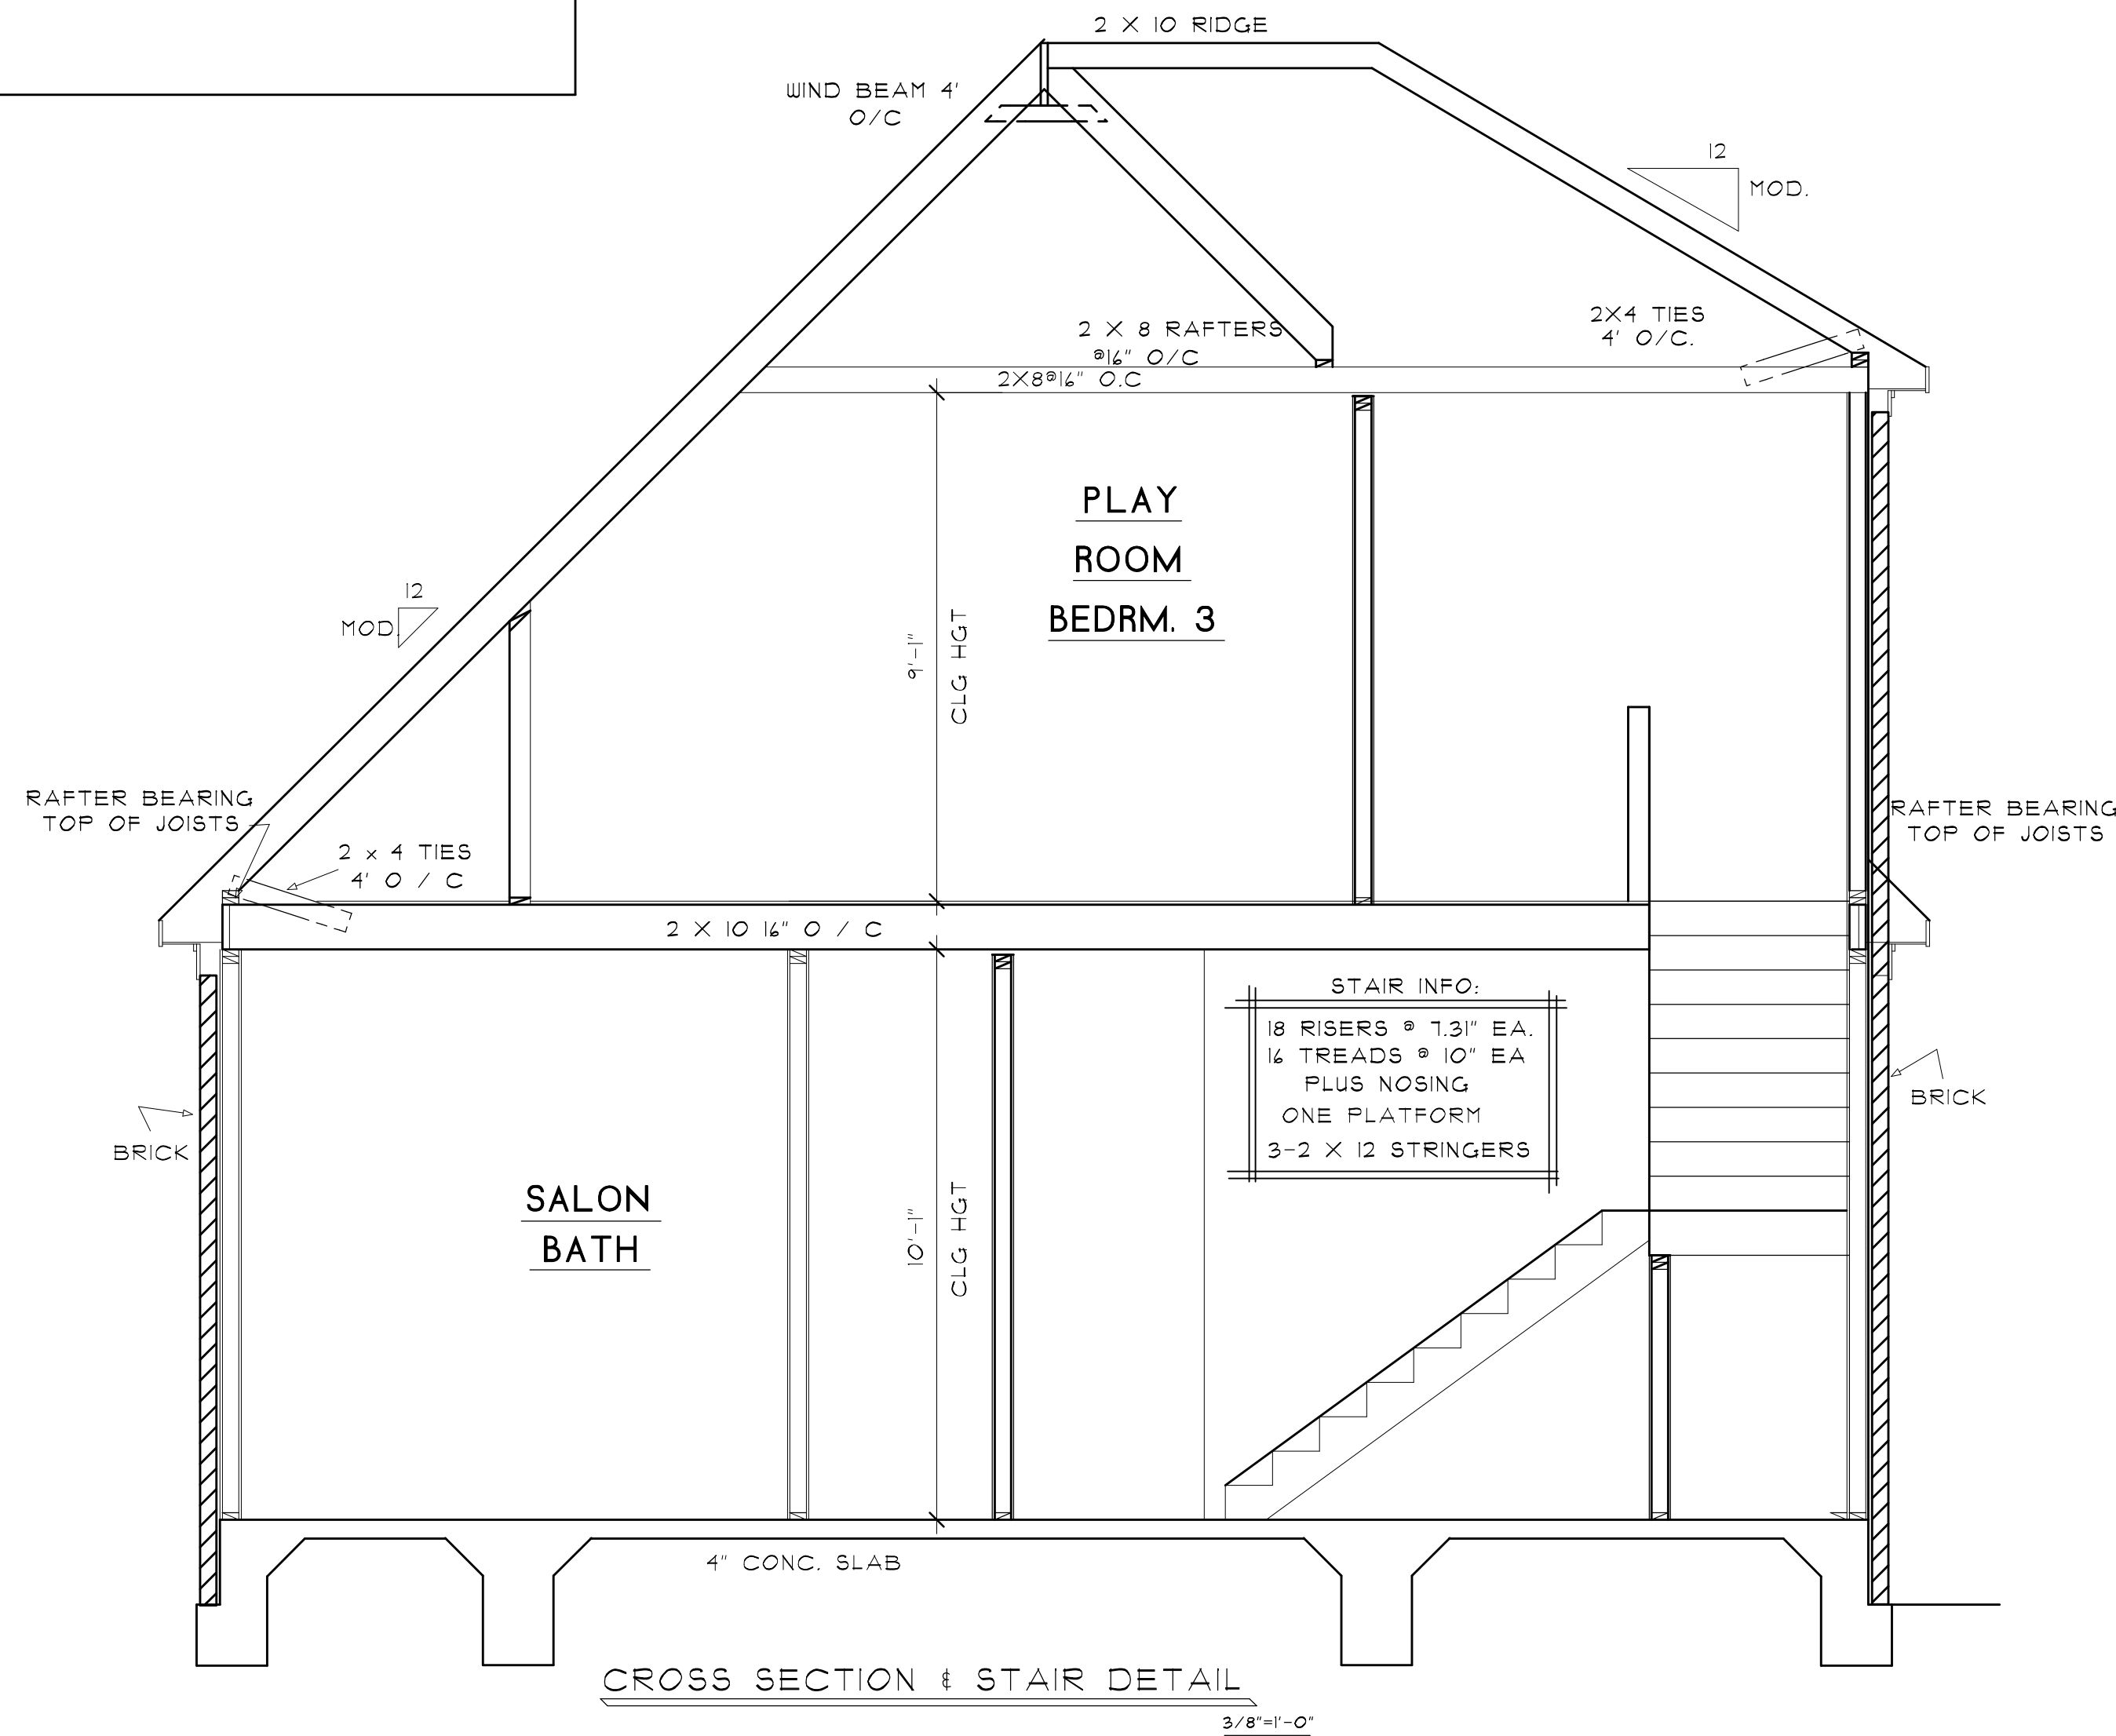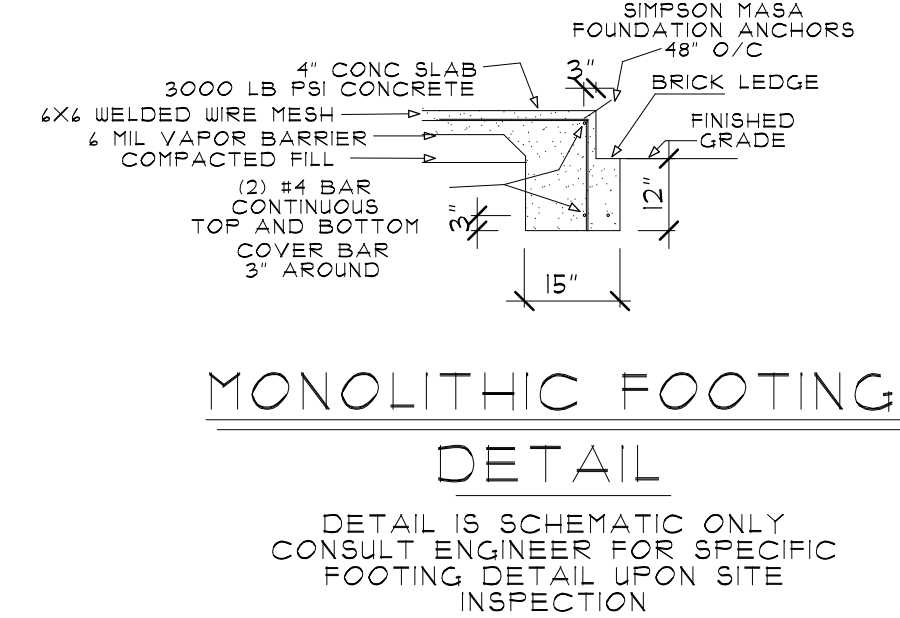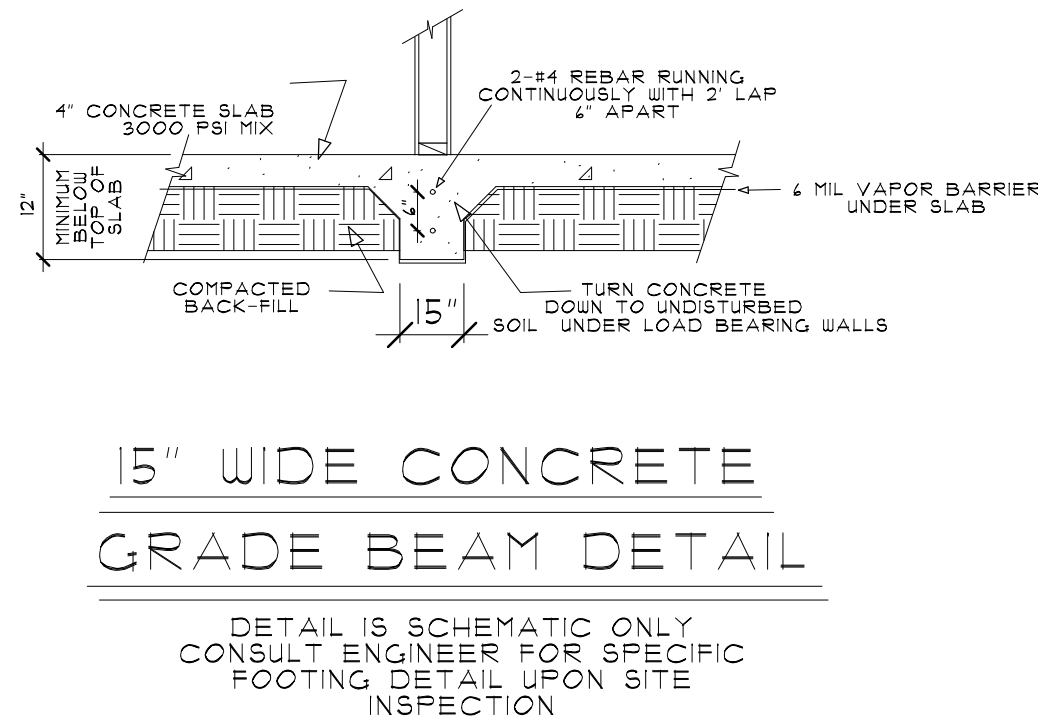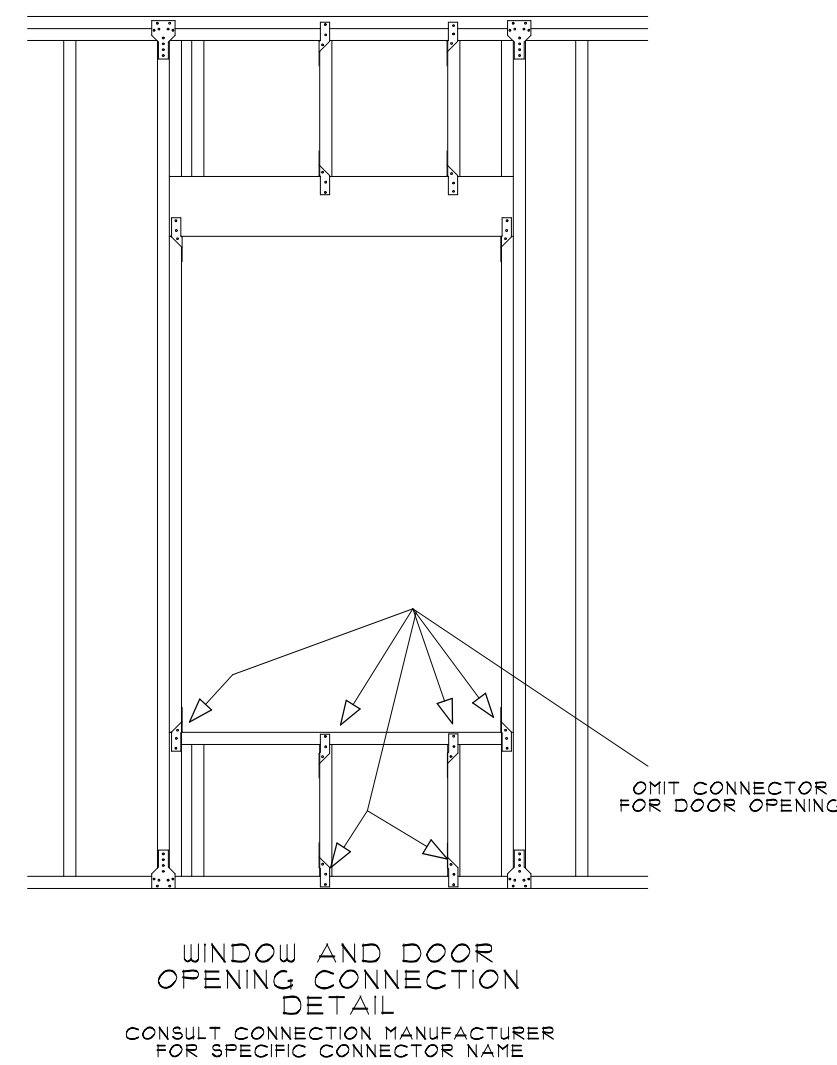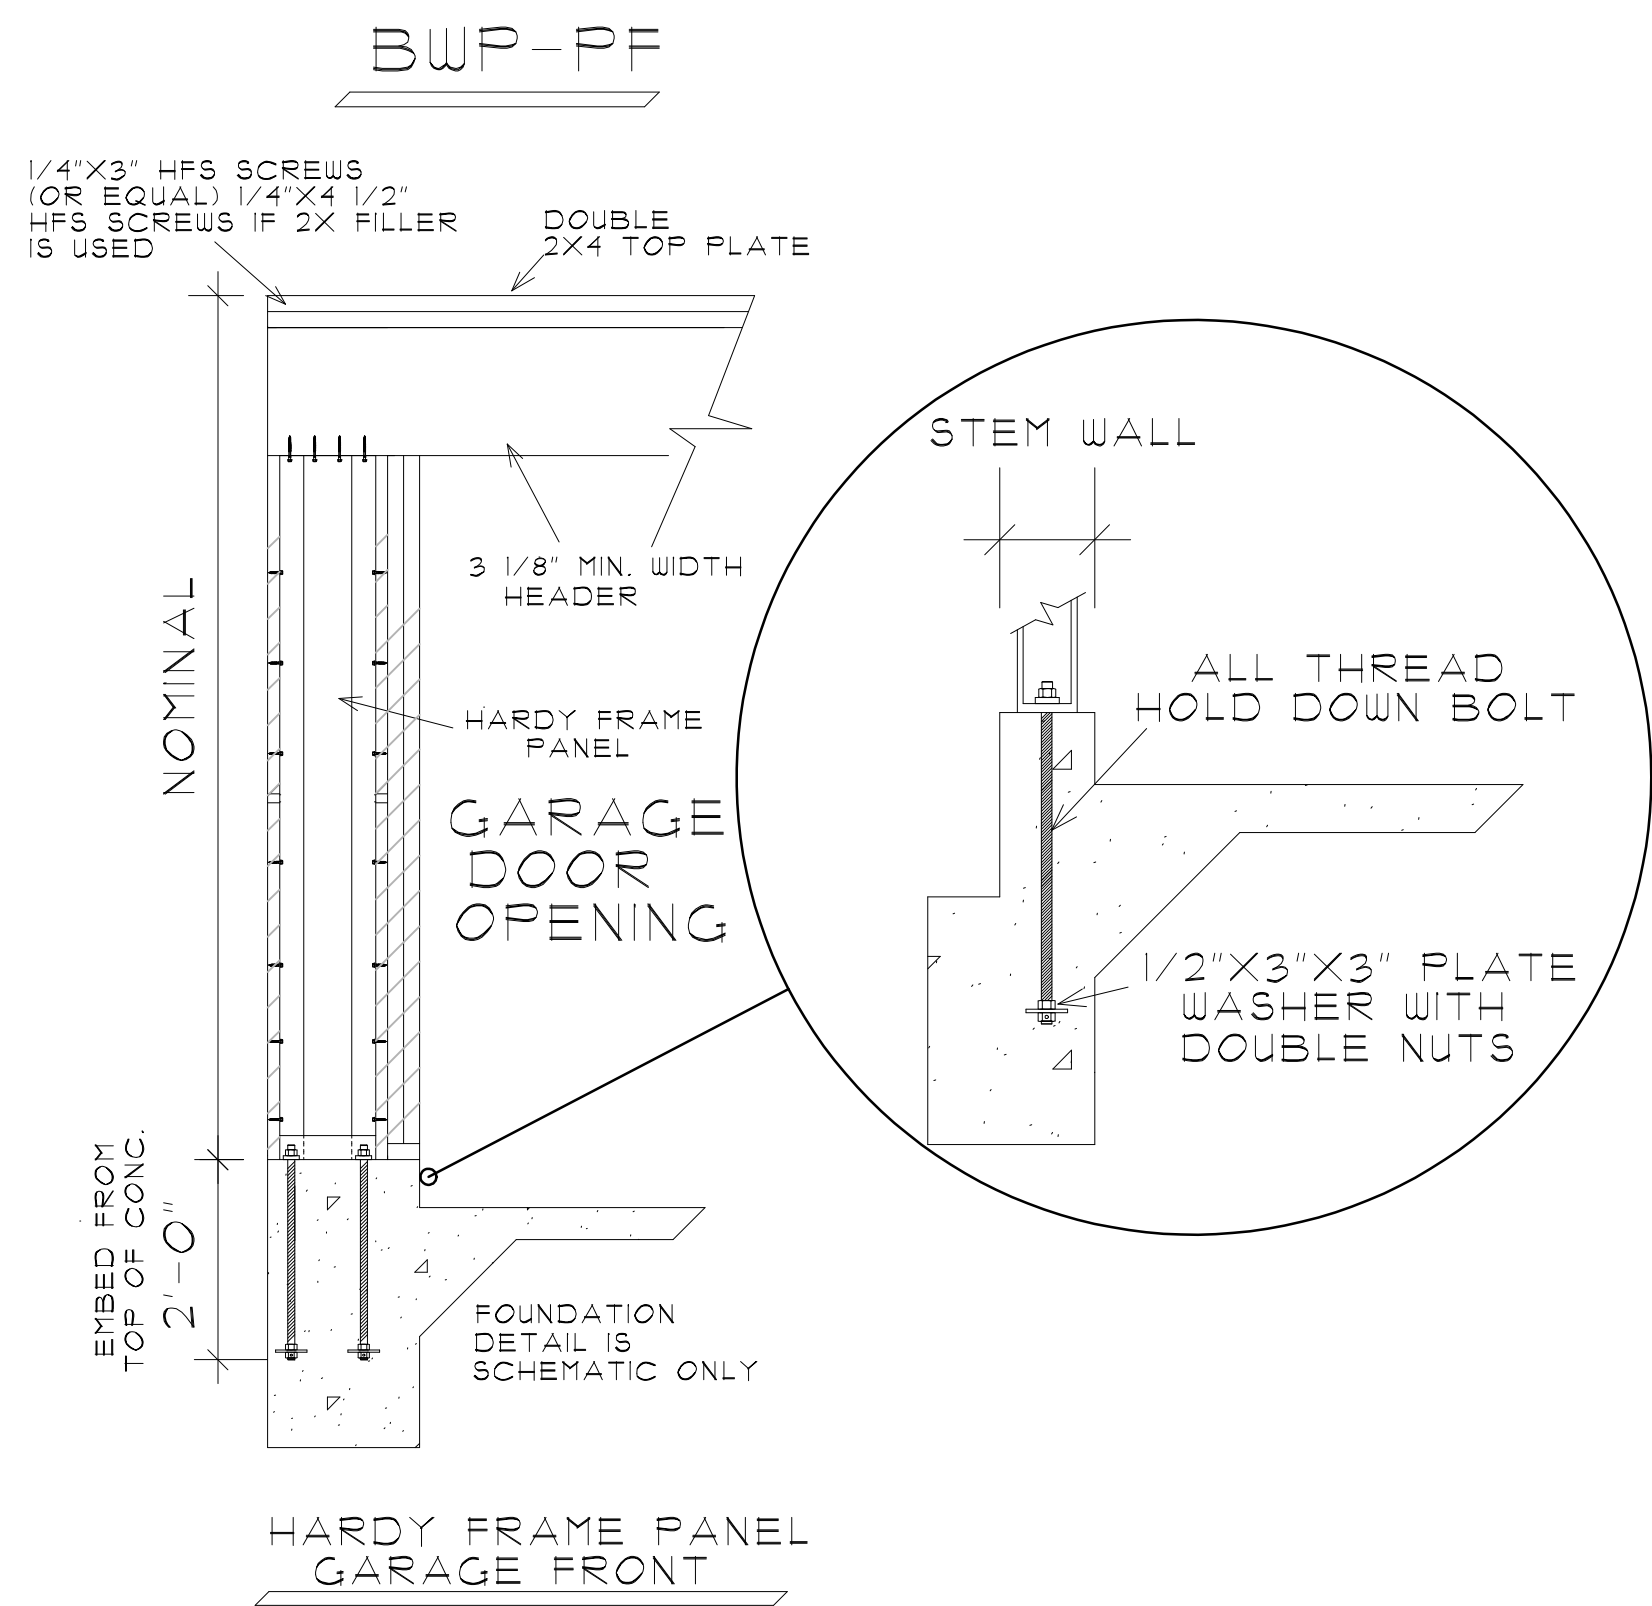


CLASSIC HOME DESIGNS.

ED YENDREK AND ASSOCIATES
1133 POLO DRIVE, SUITE 105
COLLIERVILLE, TENNESSEE 38017
PHONE: 901-854-6900 FAX: 901-854-7170
WWW.CHDHOMED.COM



AREAS:	1537 SQ. FT.
HTD DN	544 SQ. FT.
HTD UP	2101 SQ. FT.
TOTAL HTD.	2160 SQ. FT.
TOT HTD. BRK	113 SQ. FT.
PORCH	352 SQ. FT.
GAR & STOR.	

DRAWN :	CHECKED :
DATE :	9-23-2021
SCALE :	AS NOTED
JOB NO. :	
SHEET	

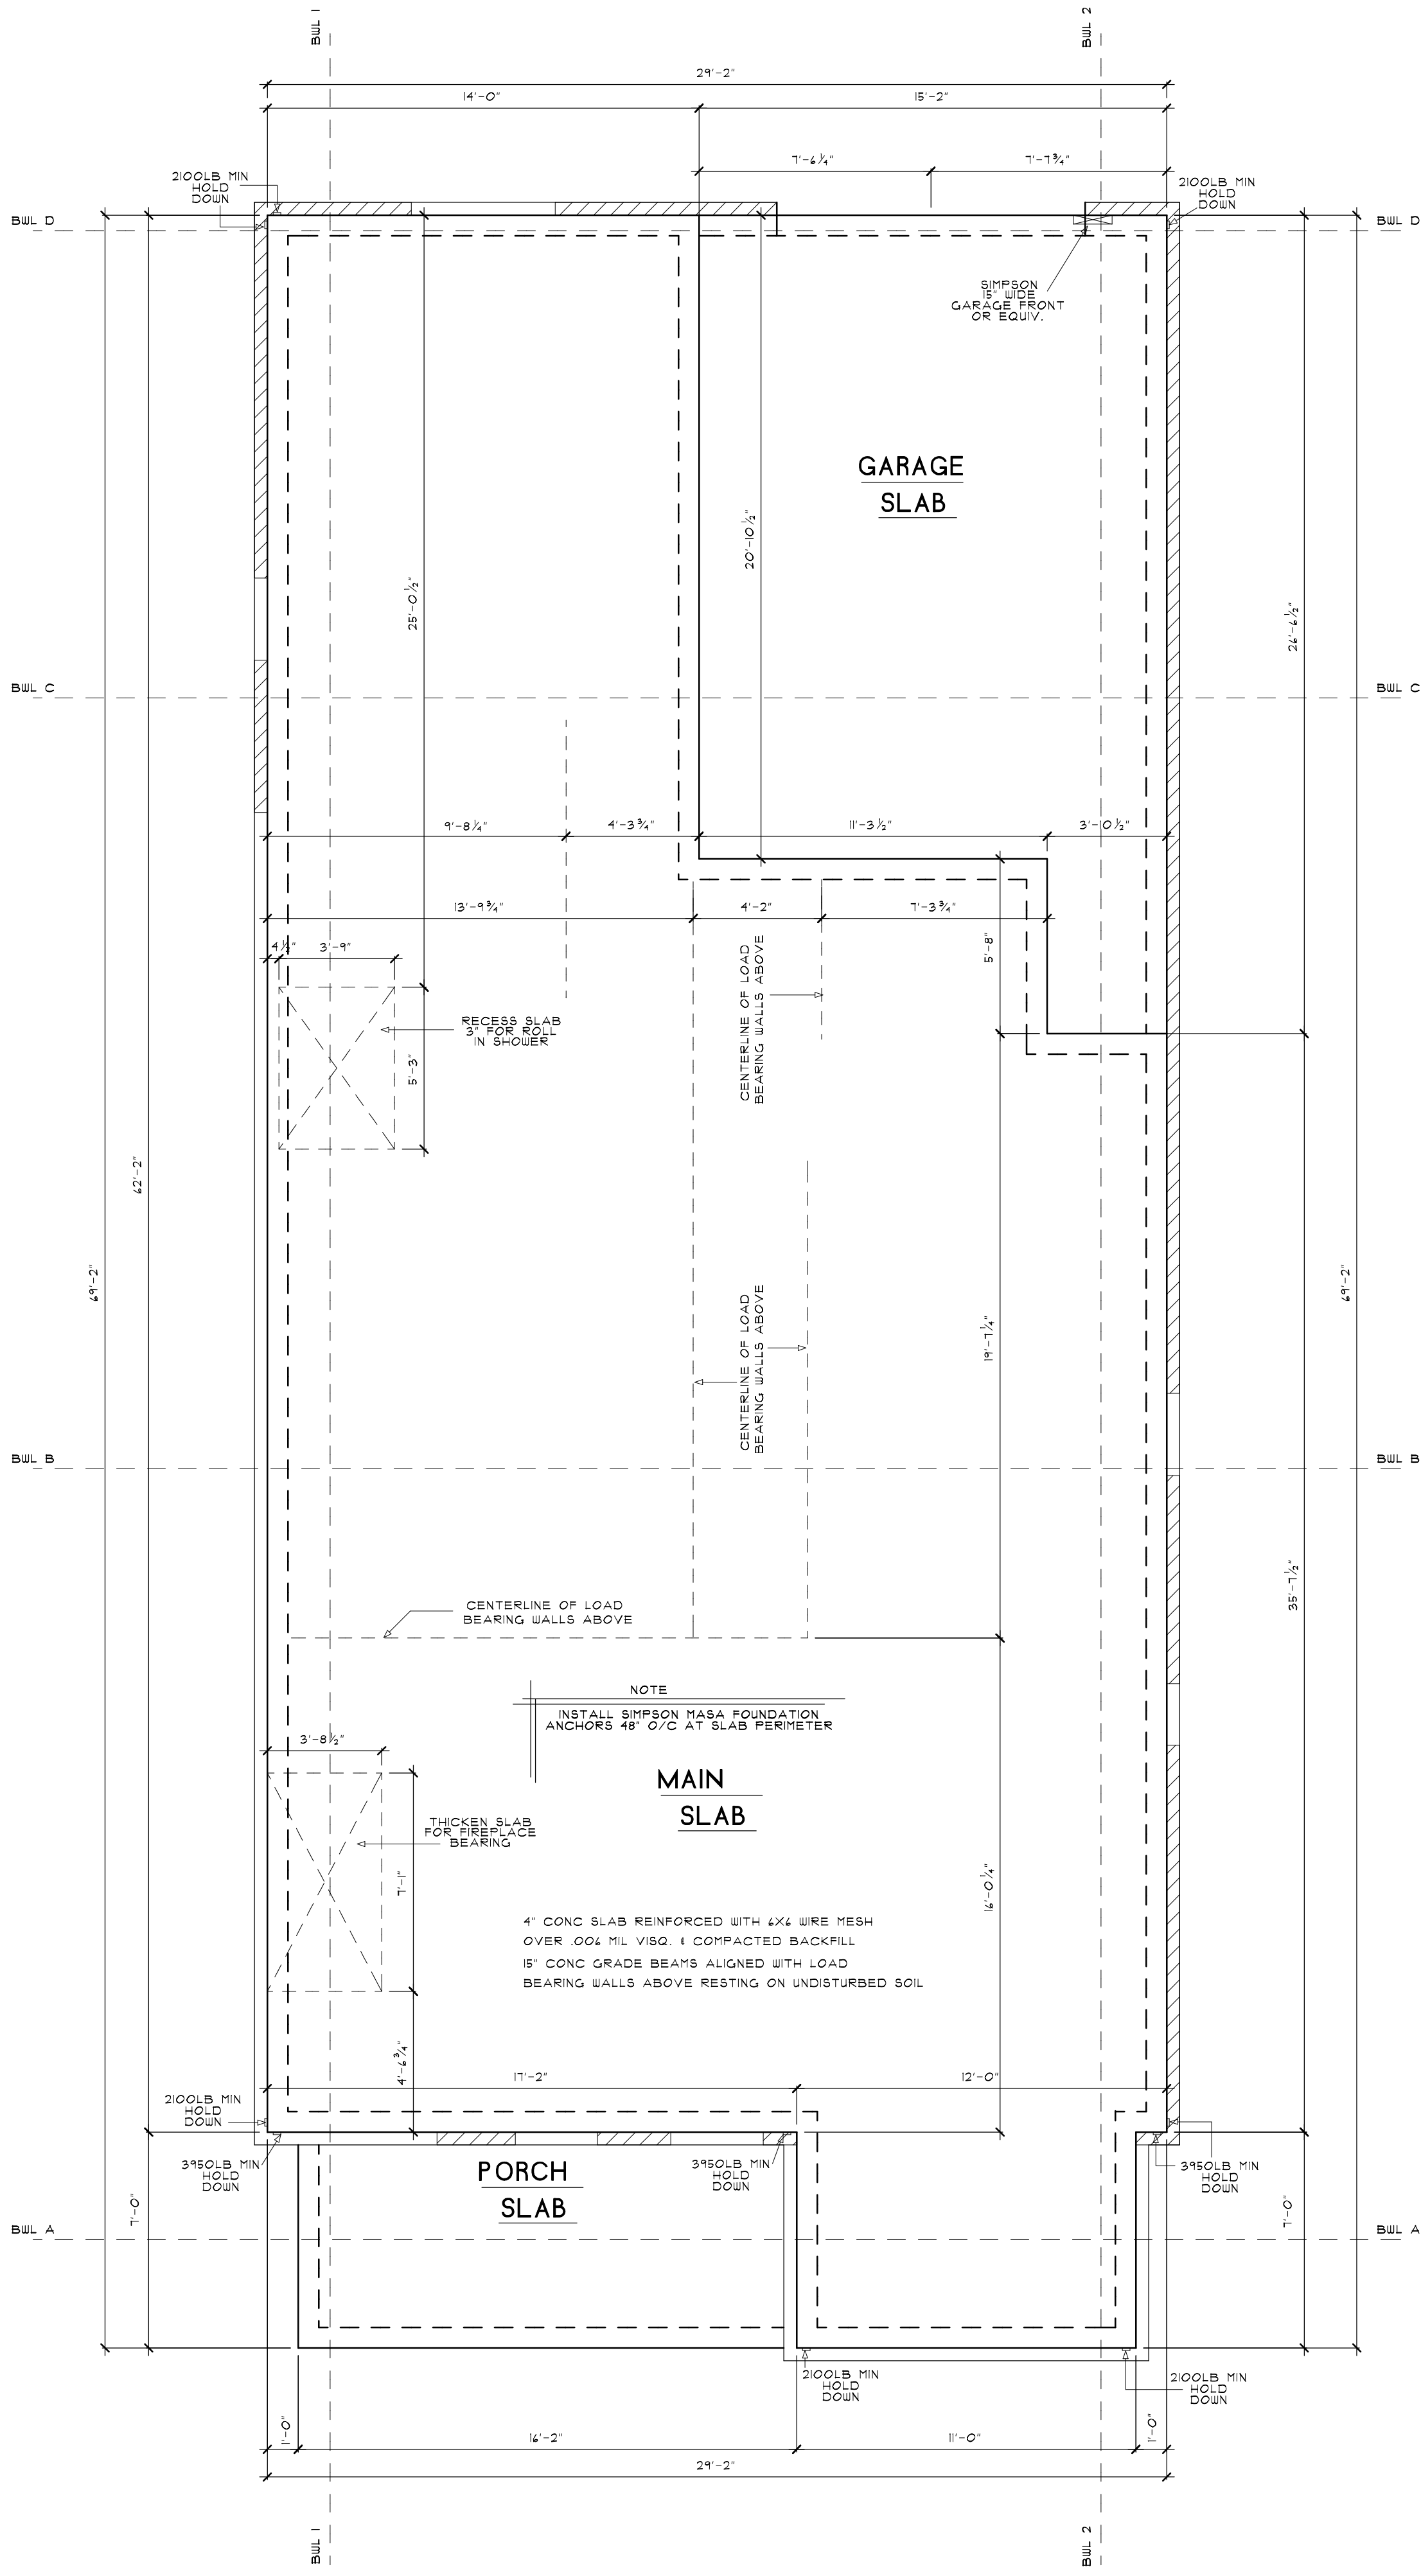

FOUNDATION PLAN
1/4"=1'-0"

AREAS:	
HTD. DN	1531 SQ. FT.
HTD. UP	564 SQ. FT.
TOTAL HTD.	2101 SQ. FT.
TOT. HTD. BRK	2160 SQ. FT.
PORCH	113 SQ. FT.
GAR. & STOR.	352 SQ. FT.

AMERICAN INSTITUTE
OF BUILDING DESIGN

A
B
D


CLASSIC HOME DESIGNS.

ED YENDREK AND ASSOCIATES
1133 POLO DRIVE, SUITE 105
COLLIERVILLE, TENNESSEE 38017
PHONE: 901-854-6900 FAX: 901-854-7170
WWW.CHDHOME.COM

CLASSIC HOME DESIGNS.
© COPYRIGHT 2021

CHD

DRAWN :	CHECKED :
DATE :	9-23-2021
SCALE :	AS NOTED
JOB NO. :	SSLAFAYETTEB
SHEET	1

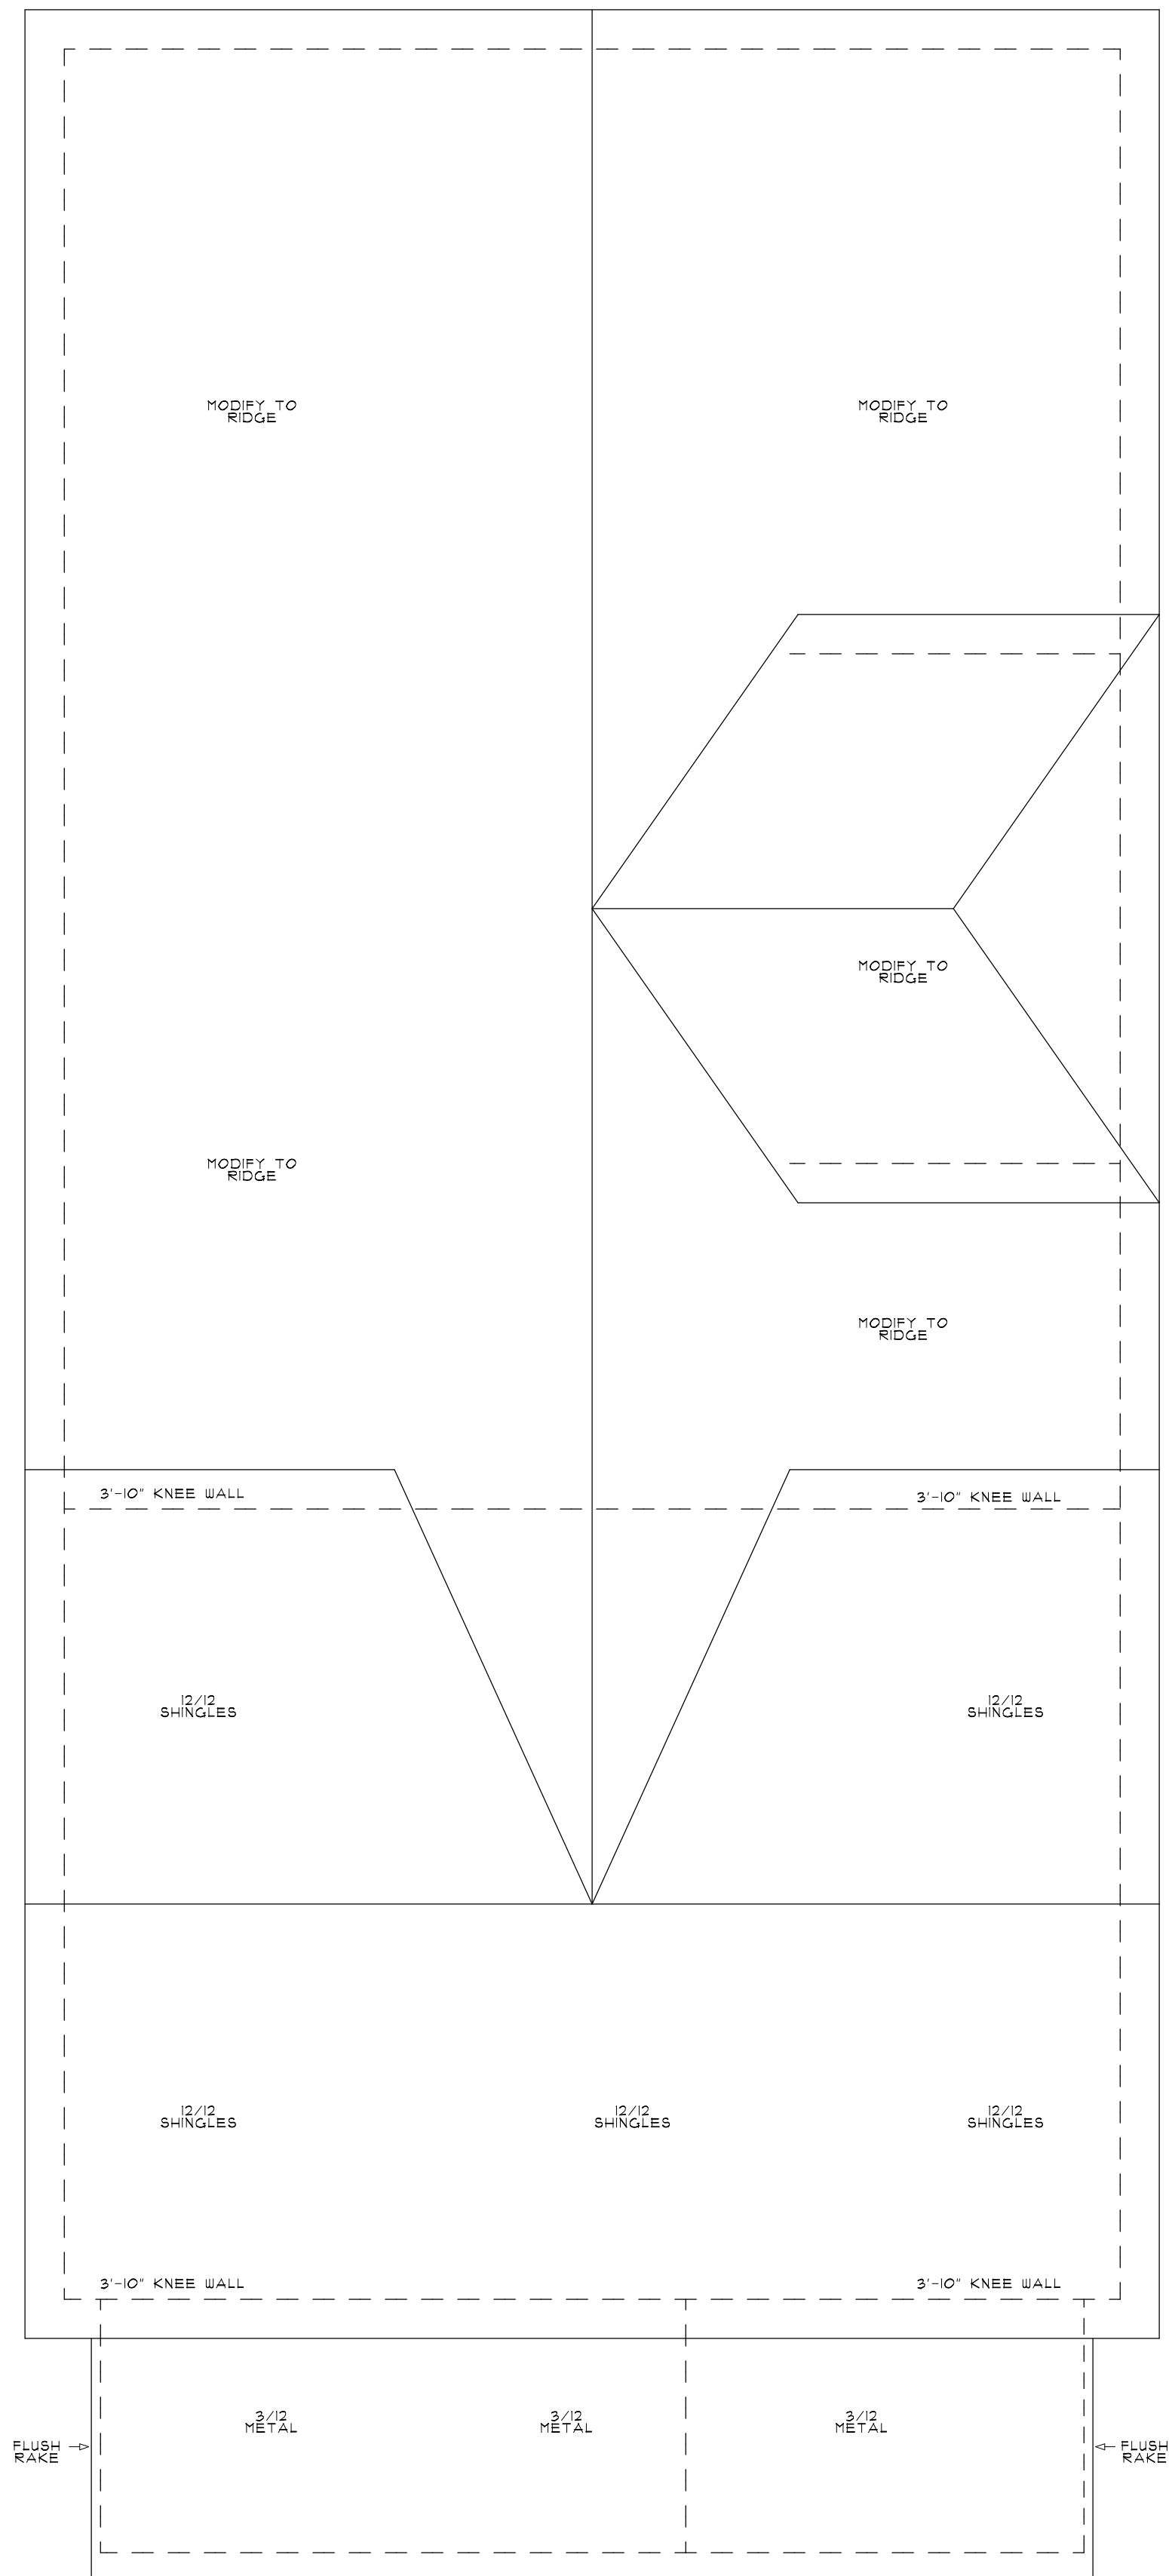


ROOF PLAN

1/4"=1'-0"

AREAS:


HTD DN	1531 SQ. FT.
HTD UP	564 SQ. FT.
TOTAL HTD.	2101 SQ. FT.
TOT HTD. BRK	2160 SQ. FT.

PORCH	113 SQ. FT.
GAR & STOR.	352 SQ. FT.

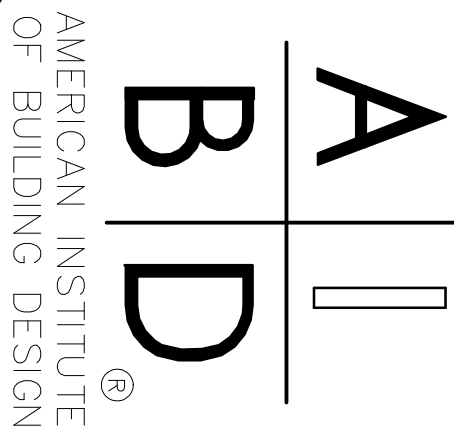

CLASSIC HOME DESIGNS.

ED YENDREK AND ASSOCIATES
1133 POLO DRIVE, SUITE 105
COLLIERVILLE, TENNESSEE 38017
PHONE: 901-854-6900 FAX: 901-854-1170
WWW.CHDHOME.COM

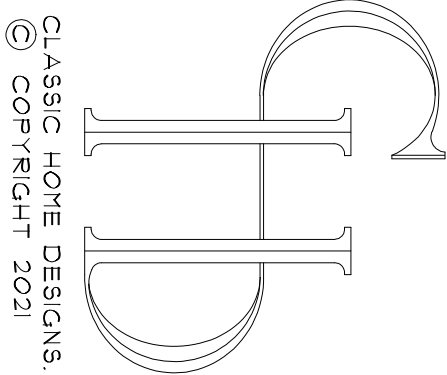

DRAWN :

CHECKED :

DATE :

9-25-2021

SCALE :

AS NOTED

JOB NO. : SSLAFAYETTEB

SHEET

7